

NOTE: THE DRAWINGS INCLUDED ON THIS SHEET ARE THE ONLY AVAILABLE DRAWINGS FROM AROUND THE TIME OF ORIGINAL CONSTRUCTION. THEY ARE NOT TO SCALE. THE ACCURACY OF THESE DRAWINGS IS SUBJECT TO FIELD VERIFICATION.

OWNER/DEVELOPER
City of Aberdeen
 60 North Parke Street
 Aberdeen, MD 21001



PROJECT NAME
Aberdeen Family Swim Center
 615 Old Robin Hood Road
 Aberdeen, MD 21001

NO.	REVISION	DATE
3	ADDENDUM #1	10/13/23
2	BID SET	9/22/23
1	PRICING	2/24/22

SHEET TITLE
Reference Drawings

SHEET NUMBER
A0.1

PHASE

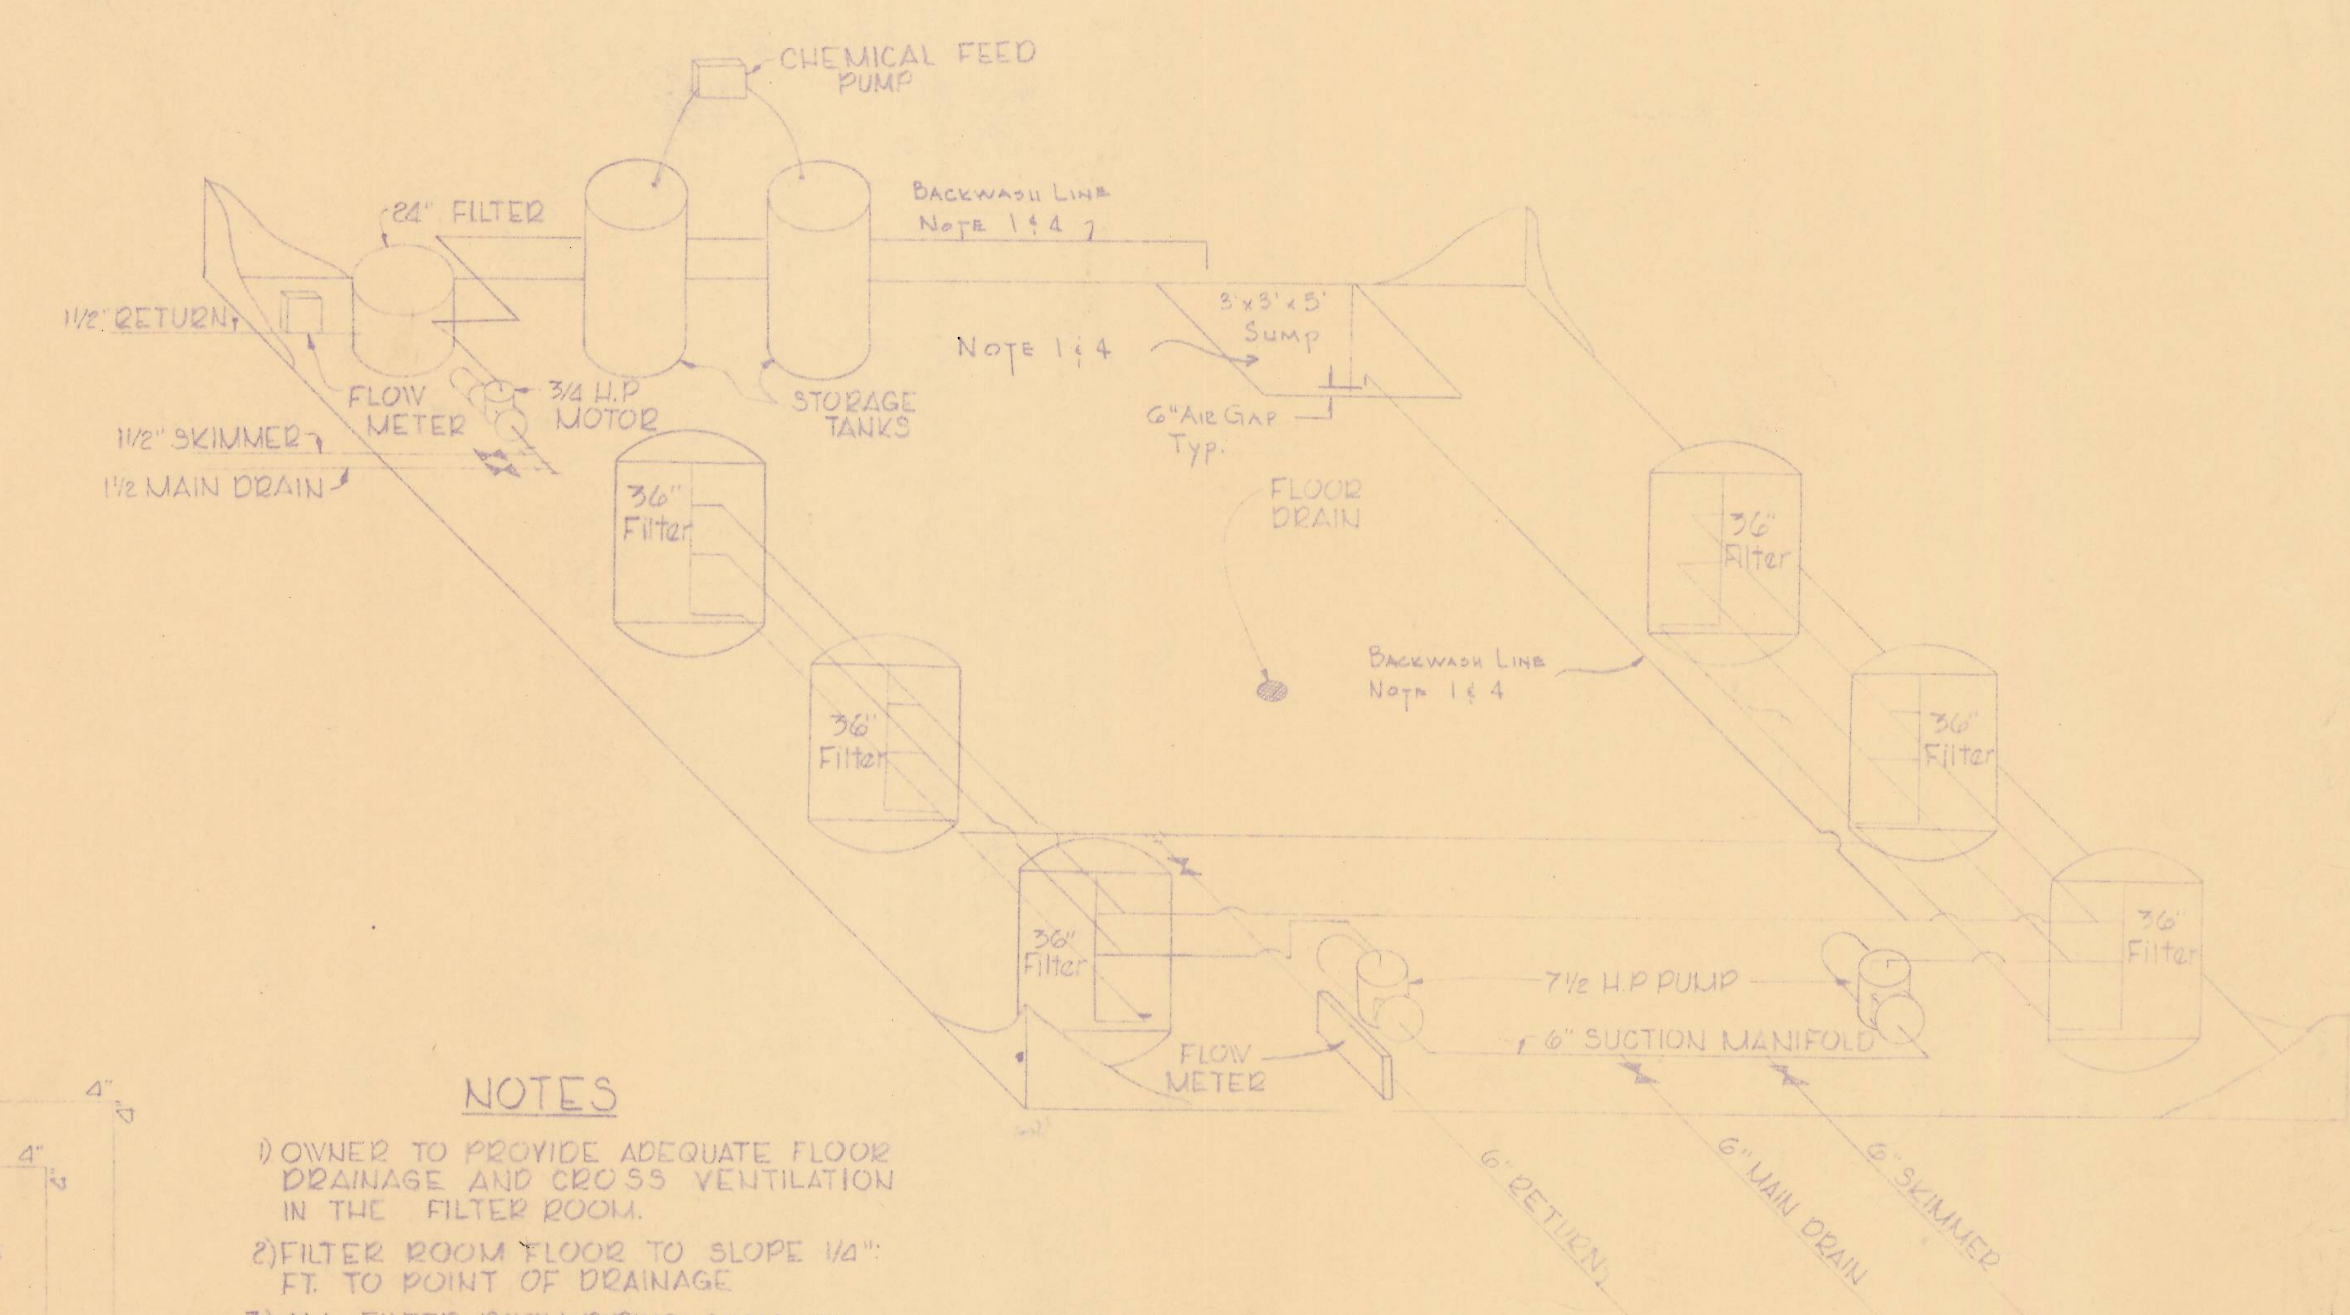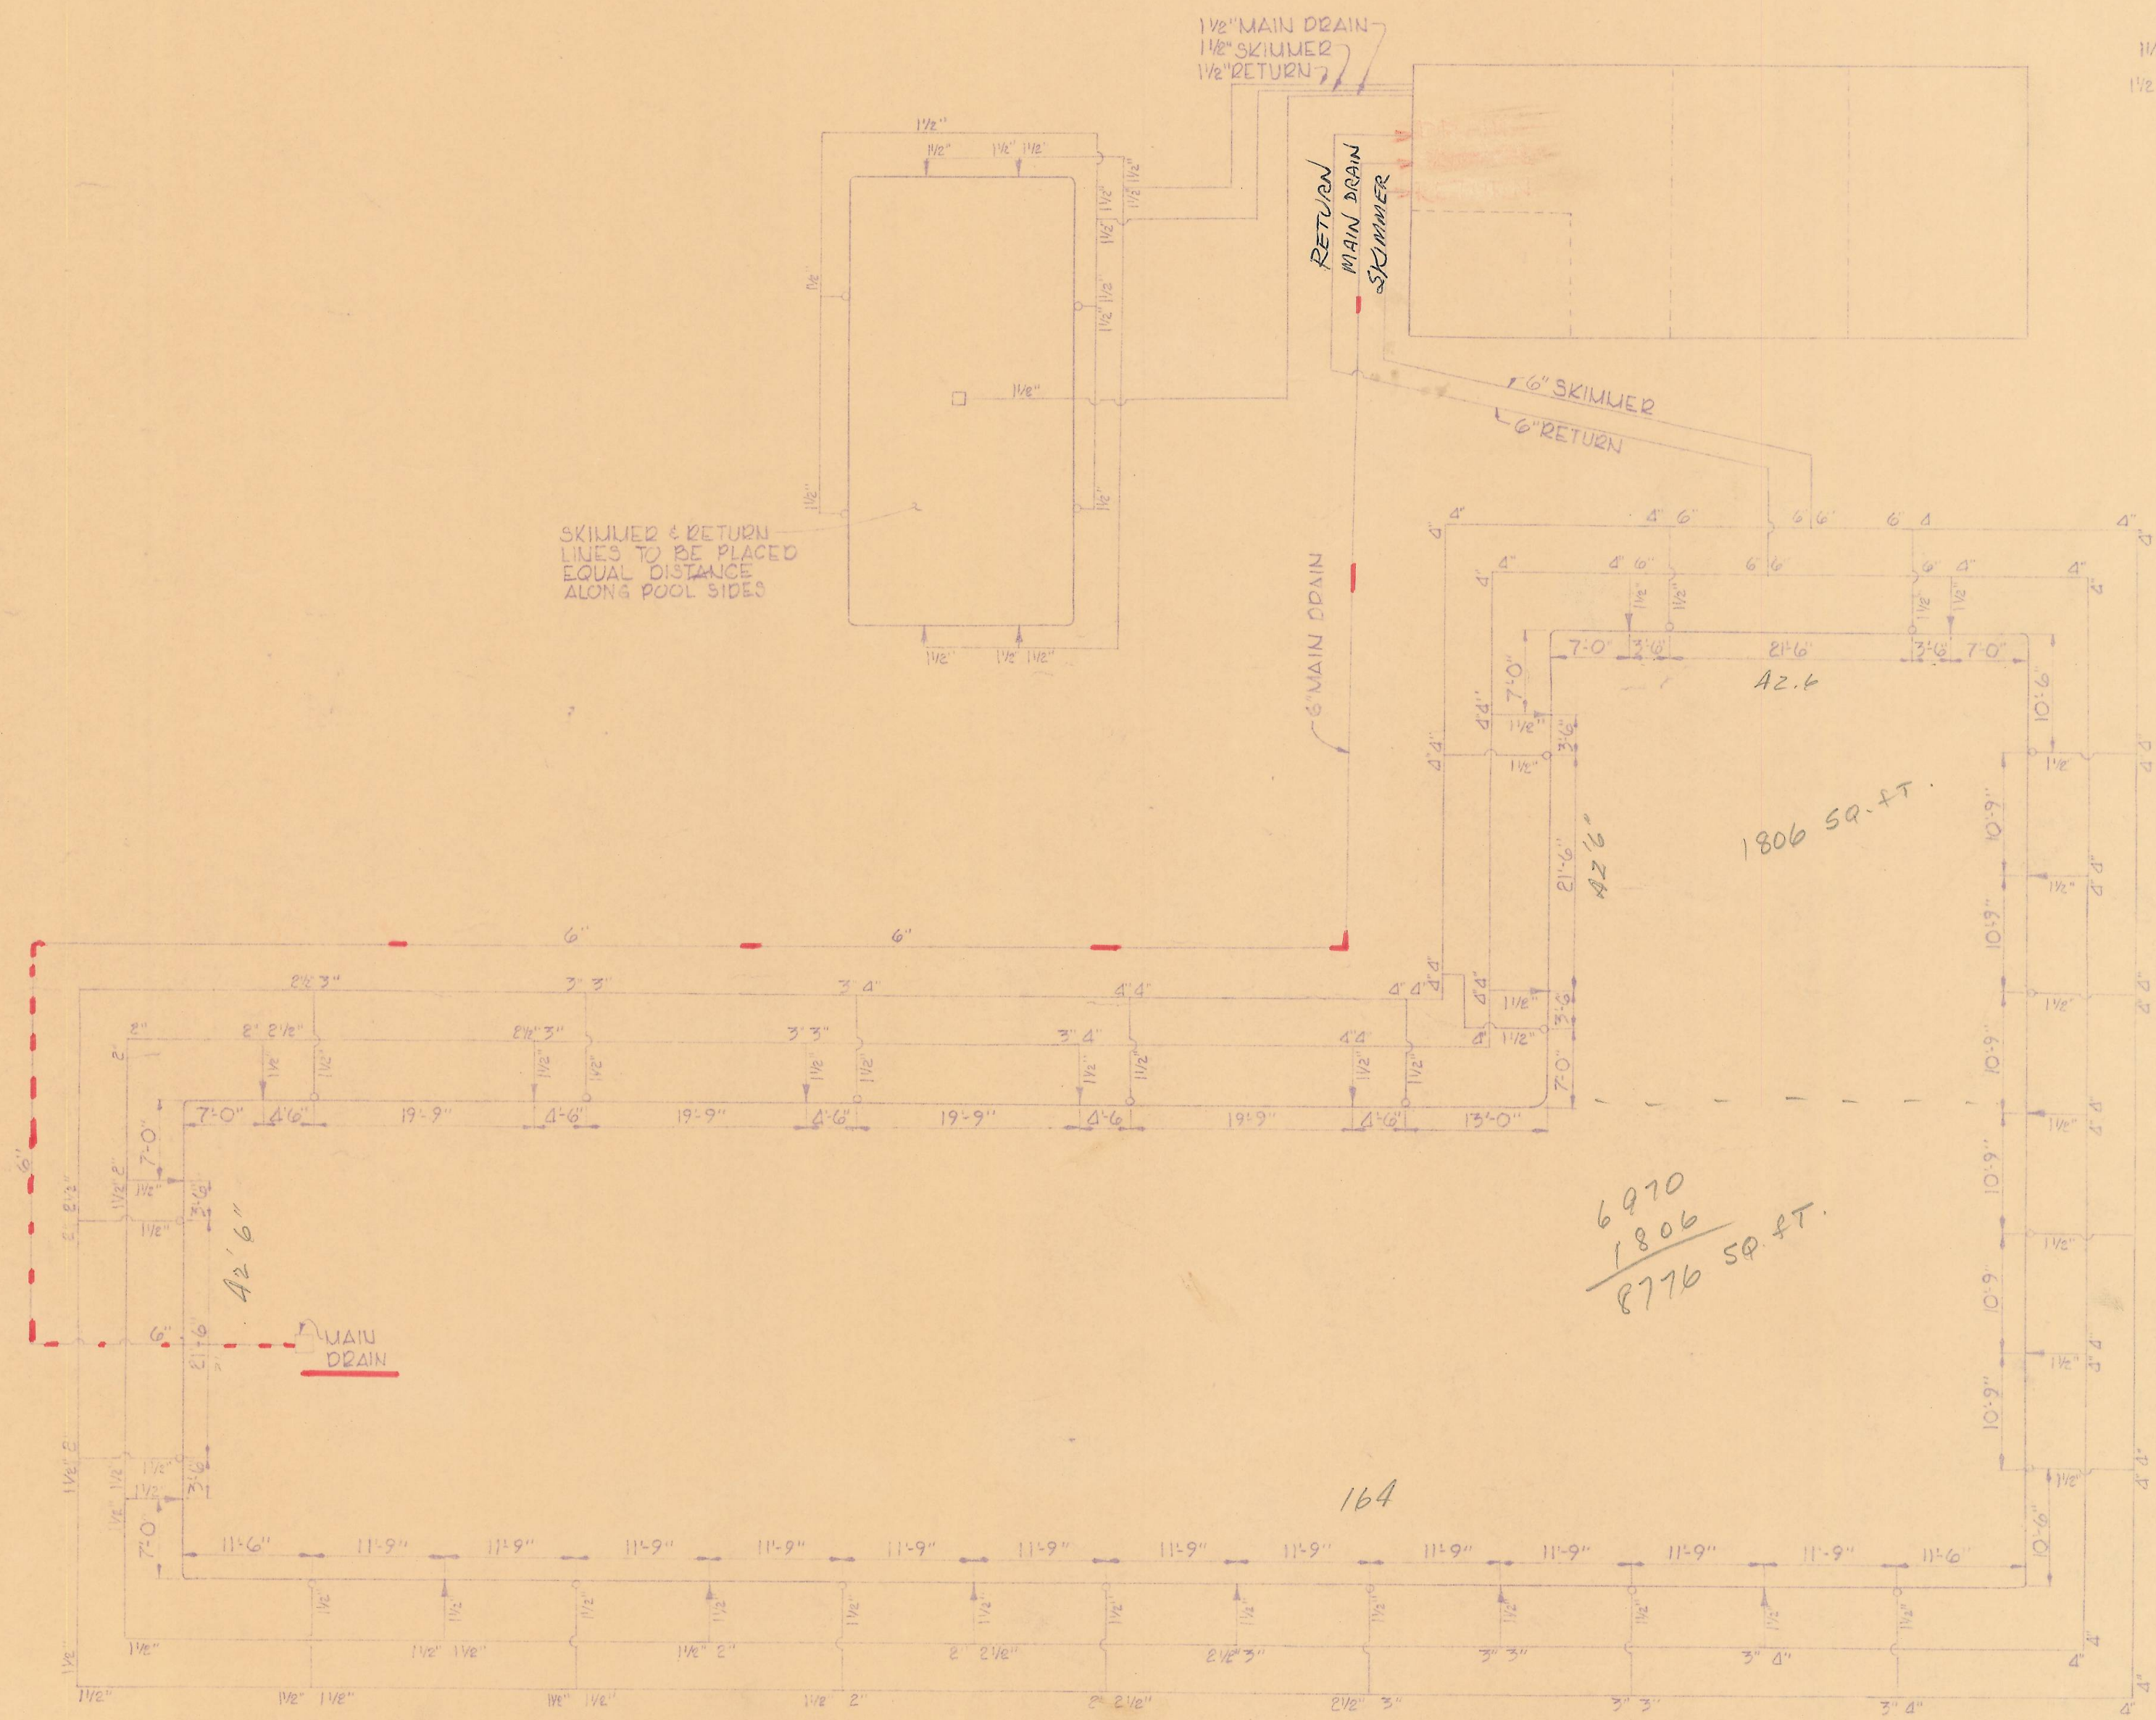

NOTES

- OWNER TO PROVIDE ADEQUATE FLOOR DRAINAGE AND CROSS VENTILATION IN THE FILTER ROOM.
- FILTER ROOM FLOOR TO SLOPE 1/8" FT. TO POINT OF DRAINAGE.
- ALL FILTER ROOM PIPING SHALL BE SUPPORTED IN ACCORDANCE WITH MANUFACTURER'S INSTRUCTIONS.

FILTRATION SCHEMATIC
NO SCALE

EQUIPMENT - FILTER ROOM		
MAIN POOL	MODEL	DESCRIPTION
6	Triton TR140	36" Filter Tanks
2	Purex CMK-75, 7 1/2 H.P.	Pumps & Motors
1	Mec O Matic G 300-1	Chlorinator
1	55 Gal. Chemical Crock	55 Gal. Chemical Crock
1	Fisher Porter #71K1022A	Flow Indicator
WADING POOL		
1	Triton TR60	24" Filter Tank 1 1/2 H.P.
1	Hayward SP1607-3/4 H.P. Super Pump	Hayward Multi Port Valve Pump & Motor
1	Mec O Matic #475C	Chlorinator
1	55 Gal. Chemical Crock	55 Gal. Chemical Crock
1	Fisher Porter #71K1021A	Flow Indicator

PIPING PLAN
ABERDEEN SWIM & TENNIS CLUB
 HARFORD COUNTY, MARYLAND ELECTION DISTRICT 10-2
 SCALE AS SHOWN DATE: 4/9/78

GEORGE W. STEPHENS, JUNIOR
 WILLIAM Z. SIDICE
 DATE: 5/9/78
 6/2/77

OWNER/DEVELOPER
City of Aberdeen
 60 North Parke Street
 Aberdeen, MD 21001

PROJECT NAME
Aberdeen Family Swim Center
 615 Old Robin Hood Road
 Aberdeen, MD 21001


NO.	REVISION	DATE
3	ADDENDUM #1	10/13/23
2	BID SET	9/22/23
1	PRICING	2/24/22

SHEET TITLE
Reference Drawings

SHEET NUMBER
A0.2

PHASE

NOTE: THE DRAWINGS INCLUDED ON THIS SHEET ARE THE ONLY AVAILABLE DRAWINGS FROM AROUND THE TIME OF ORIGINAL CONSTRUCTION. THEY ARE NOT TO SCALE. THE ACCURACY OF THESE DRAWINGS IS SUBJECT TO FIELD VERIFICATION.

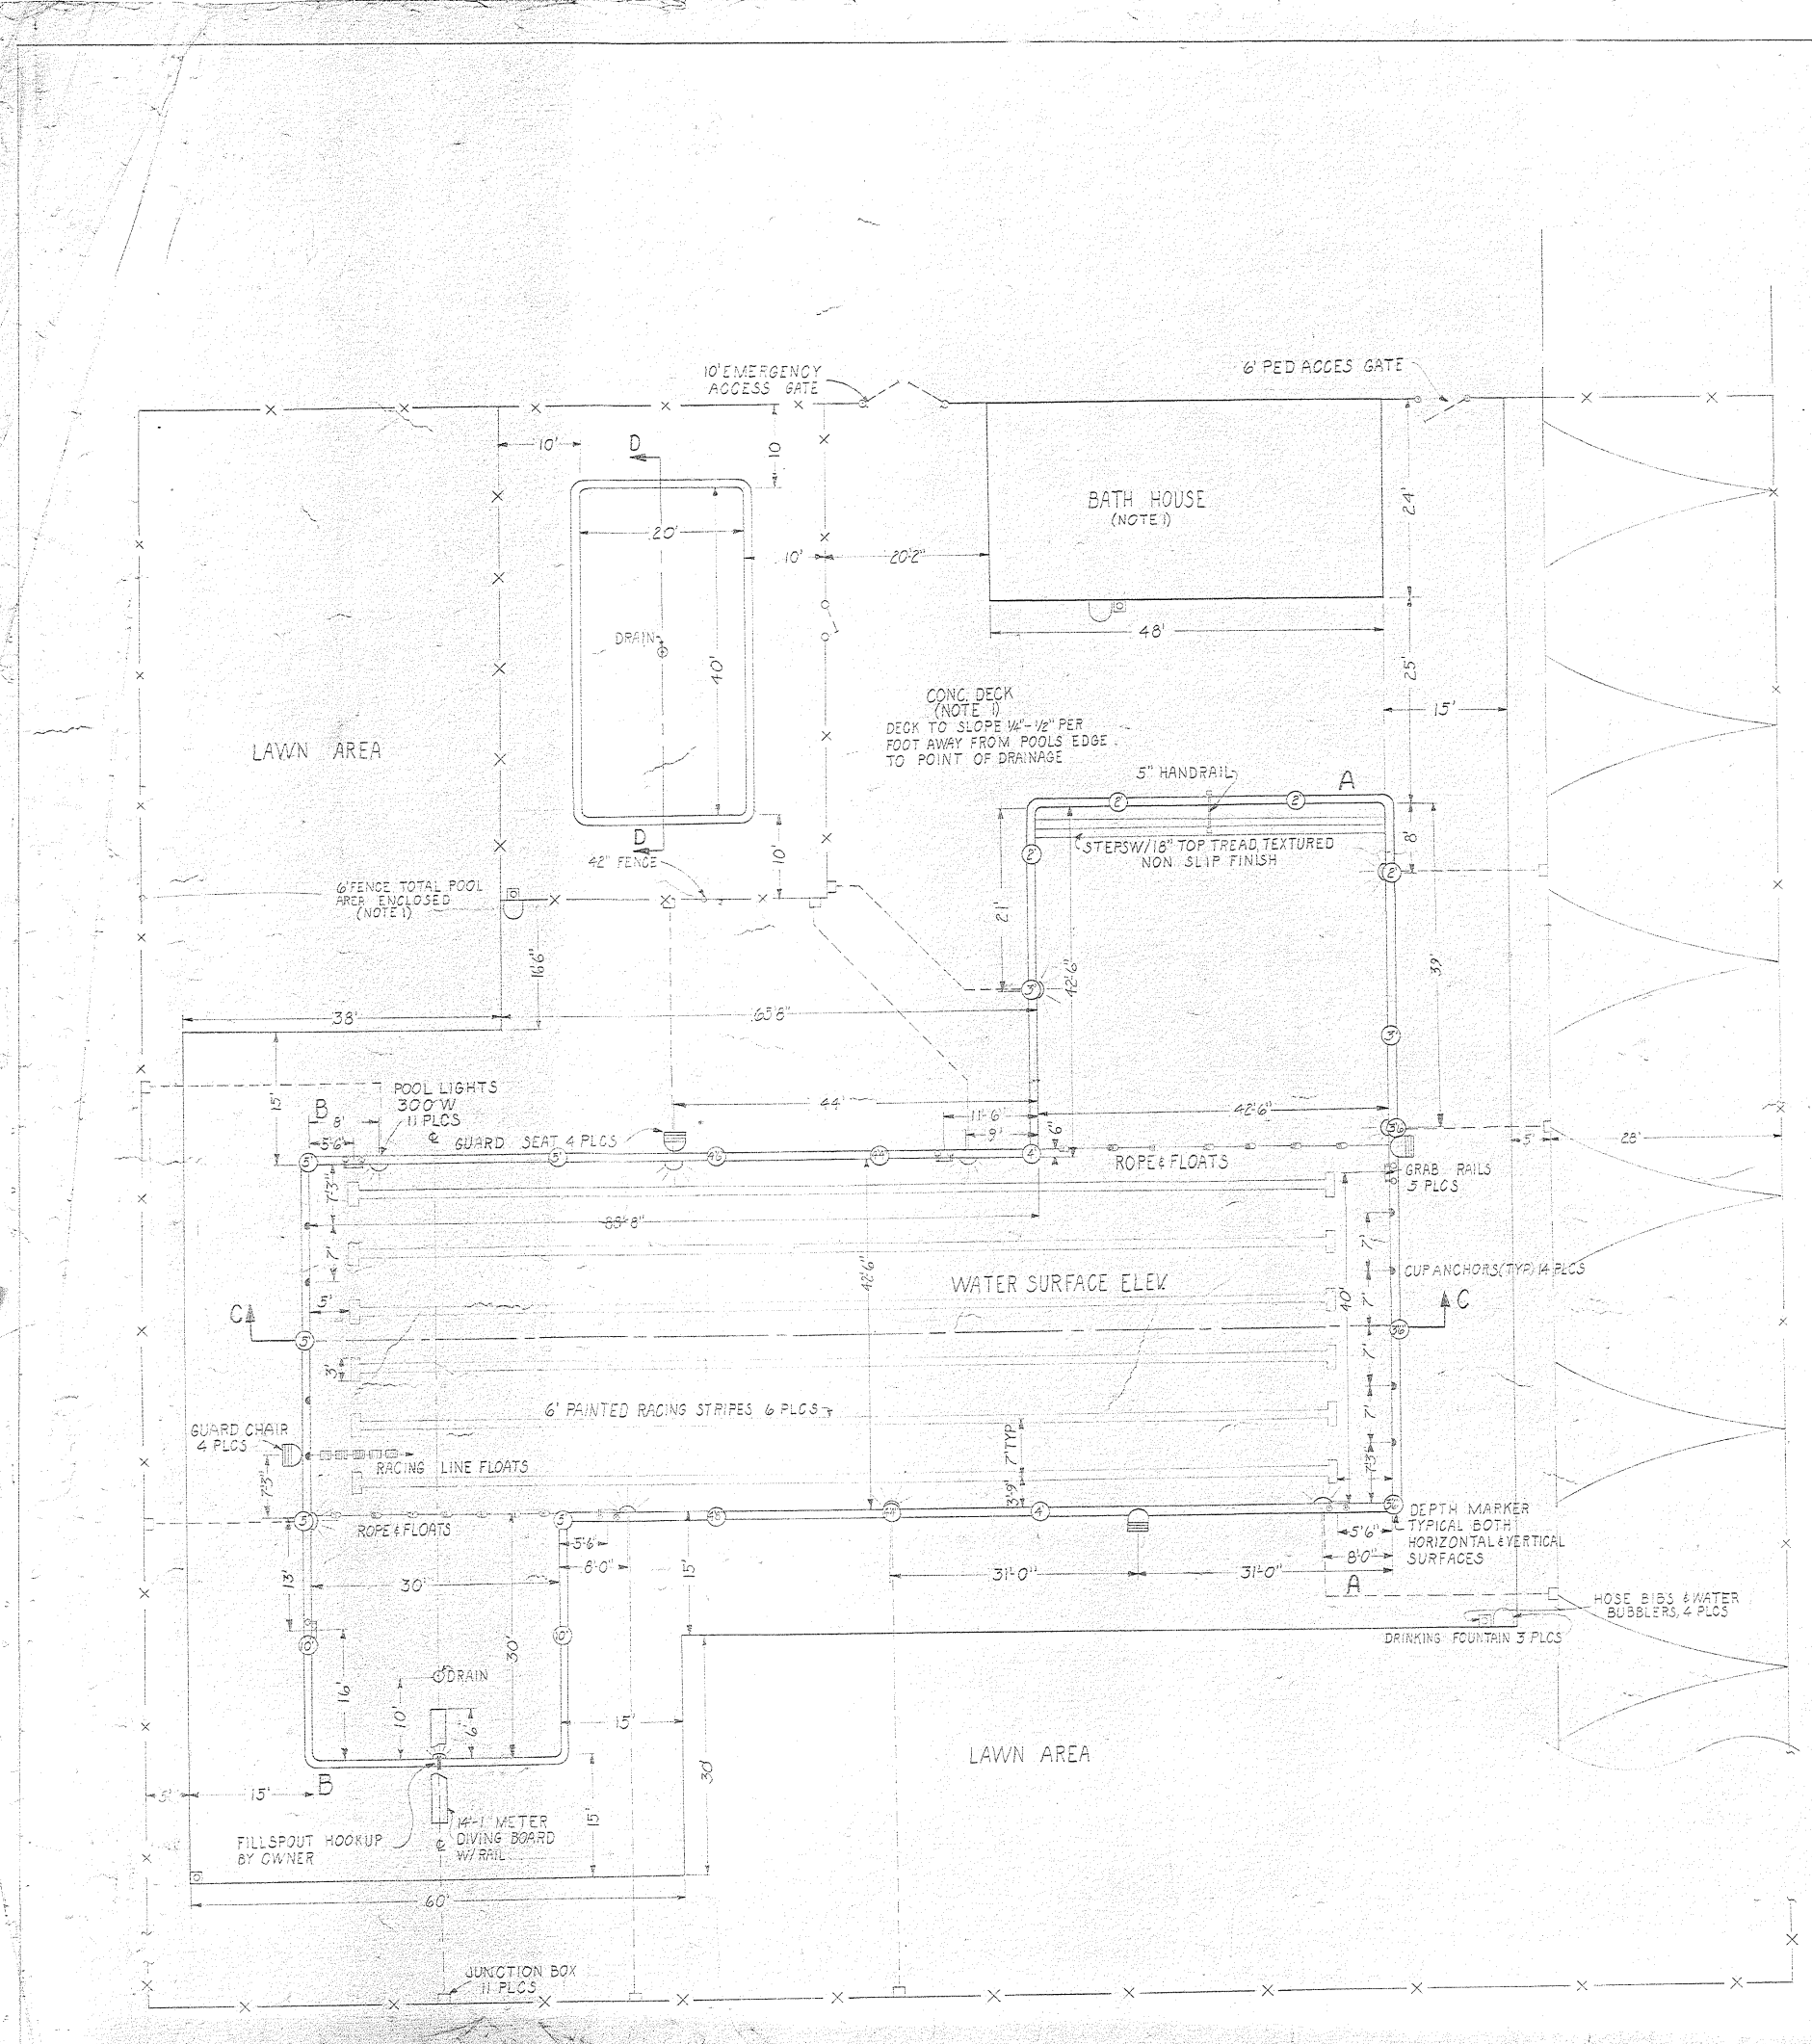

EQUIPMENT LIST - MAIN POOL

QTY	NOTE	DESCRIPTION
25	Howard #PT1024	Baluster
25	Howard #PT1025 (10427)	Baluster Bracket
25	Howard #PT1026 (10427)	Baluster Bracket
25	Howard #PT1028	Chair
4	Howard #PT1029	Chair Bracket
4	Howard #PT1030	Vacuum Filter
1	Howard #PT1031	Pool Deck
14	Howard #PT1032	Pool Anchor
11	Howard #PT1033	Light
2	Howard #PT1034	Light Transformer
2	Howard #PT1035	Hydrostatic Relief Valve
2	Howard #PT1036	Collector Tube 3"
4	Howard #PT1037	6" Pipe and Stand
4	Howard #PT1038	4" X 4" Anchor Bolt
7	Howard #PT1039	5" X 5" Plate
14	Howard #PT1040	Welding 3/8" Dia. Rod
14	Howard #PT1041	Welding Rods
1	Howard #PT1042	Water Valve
1	Howard #PT1043	Water Valve
1	Howard #PT1044	Water Valve
1	Howard #PT1045	Water Valve
1	Howard #PT1046	Water Valve


MAIN POOL

Size	MAIN POOL	WADING POOL
Area	42,574 sq. ft.	200 sq. ft.
Perimeter	459 ft. 11 in.	100 ft. 0 in.
Depth of Pool	74 ft. 0 in.	4 ft. 0 in.
Volume of Pool	3,150,000 gal.	80,000 gal.
Water Circulation	72 G.P.M.	6 G.P.M.

- NOTES**
- Not in contract, etc. info.
 - All pool pipes shall be P.V.C. schedule 40. Where clean out minimum acceptable location given are approximate.
 - Owner to supply an adequate volume fresh water supply in the filter vault and provide all connections.
 - Owner to supply a filter between diagonal system adequate to treat all tank water.
 - Owner to supply 120 volt filter cover an electric panel and extend breakers adequate to meet the outage, current, and phase markers with the pool electrical system. Owner shall provide all electrical hook up and grounding. All work to conform to NEC and all electrical codes.

POOL PLAN
ABERDEEN SWIM & TENNIS CLUB

PRINT DATE
SEP 25 1988



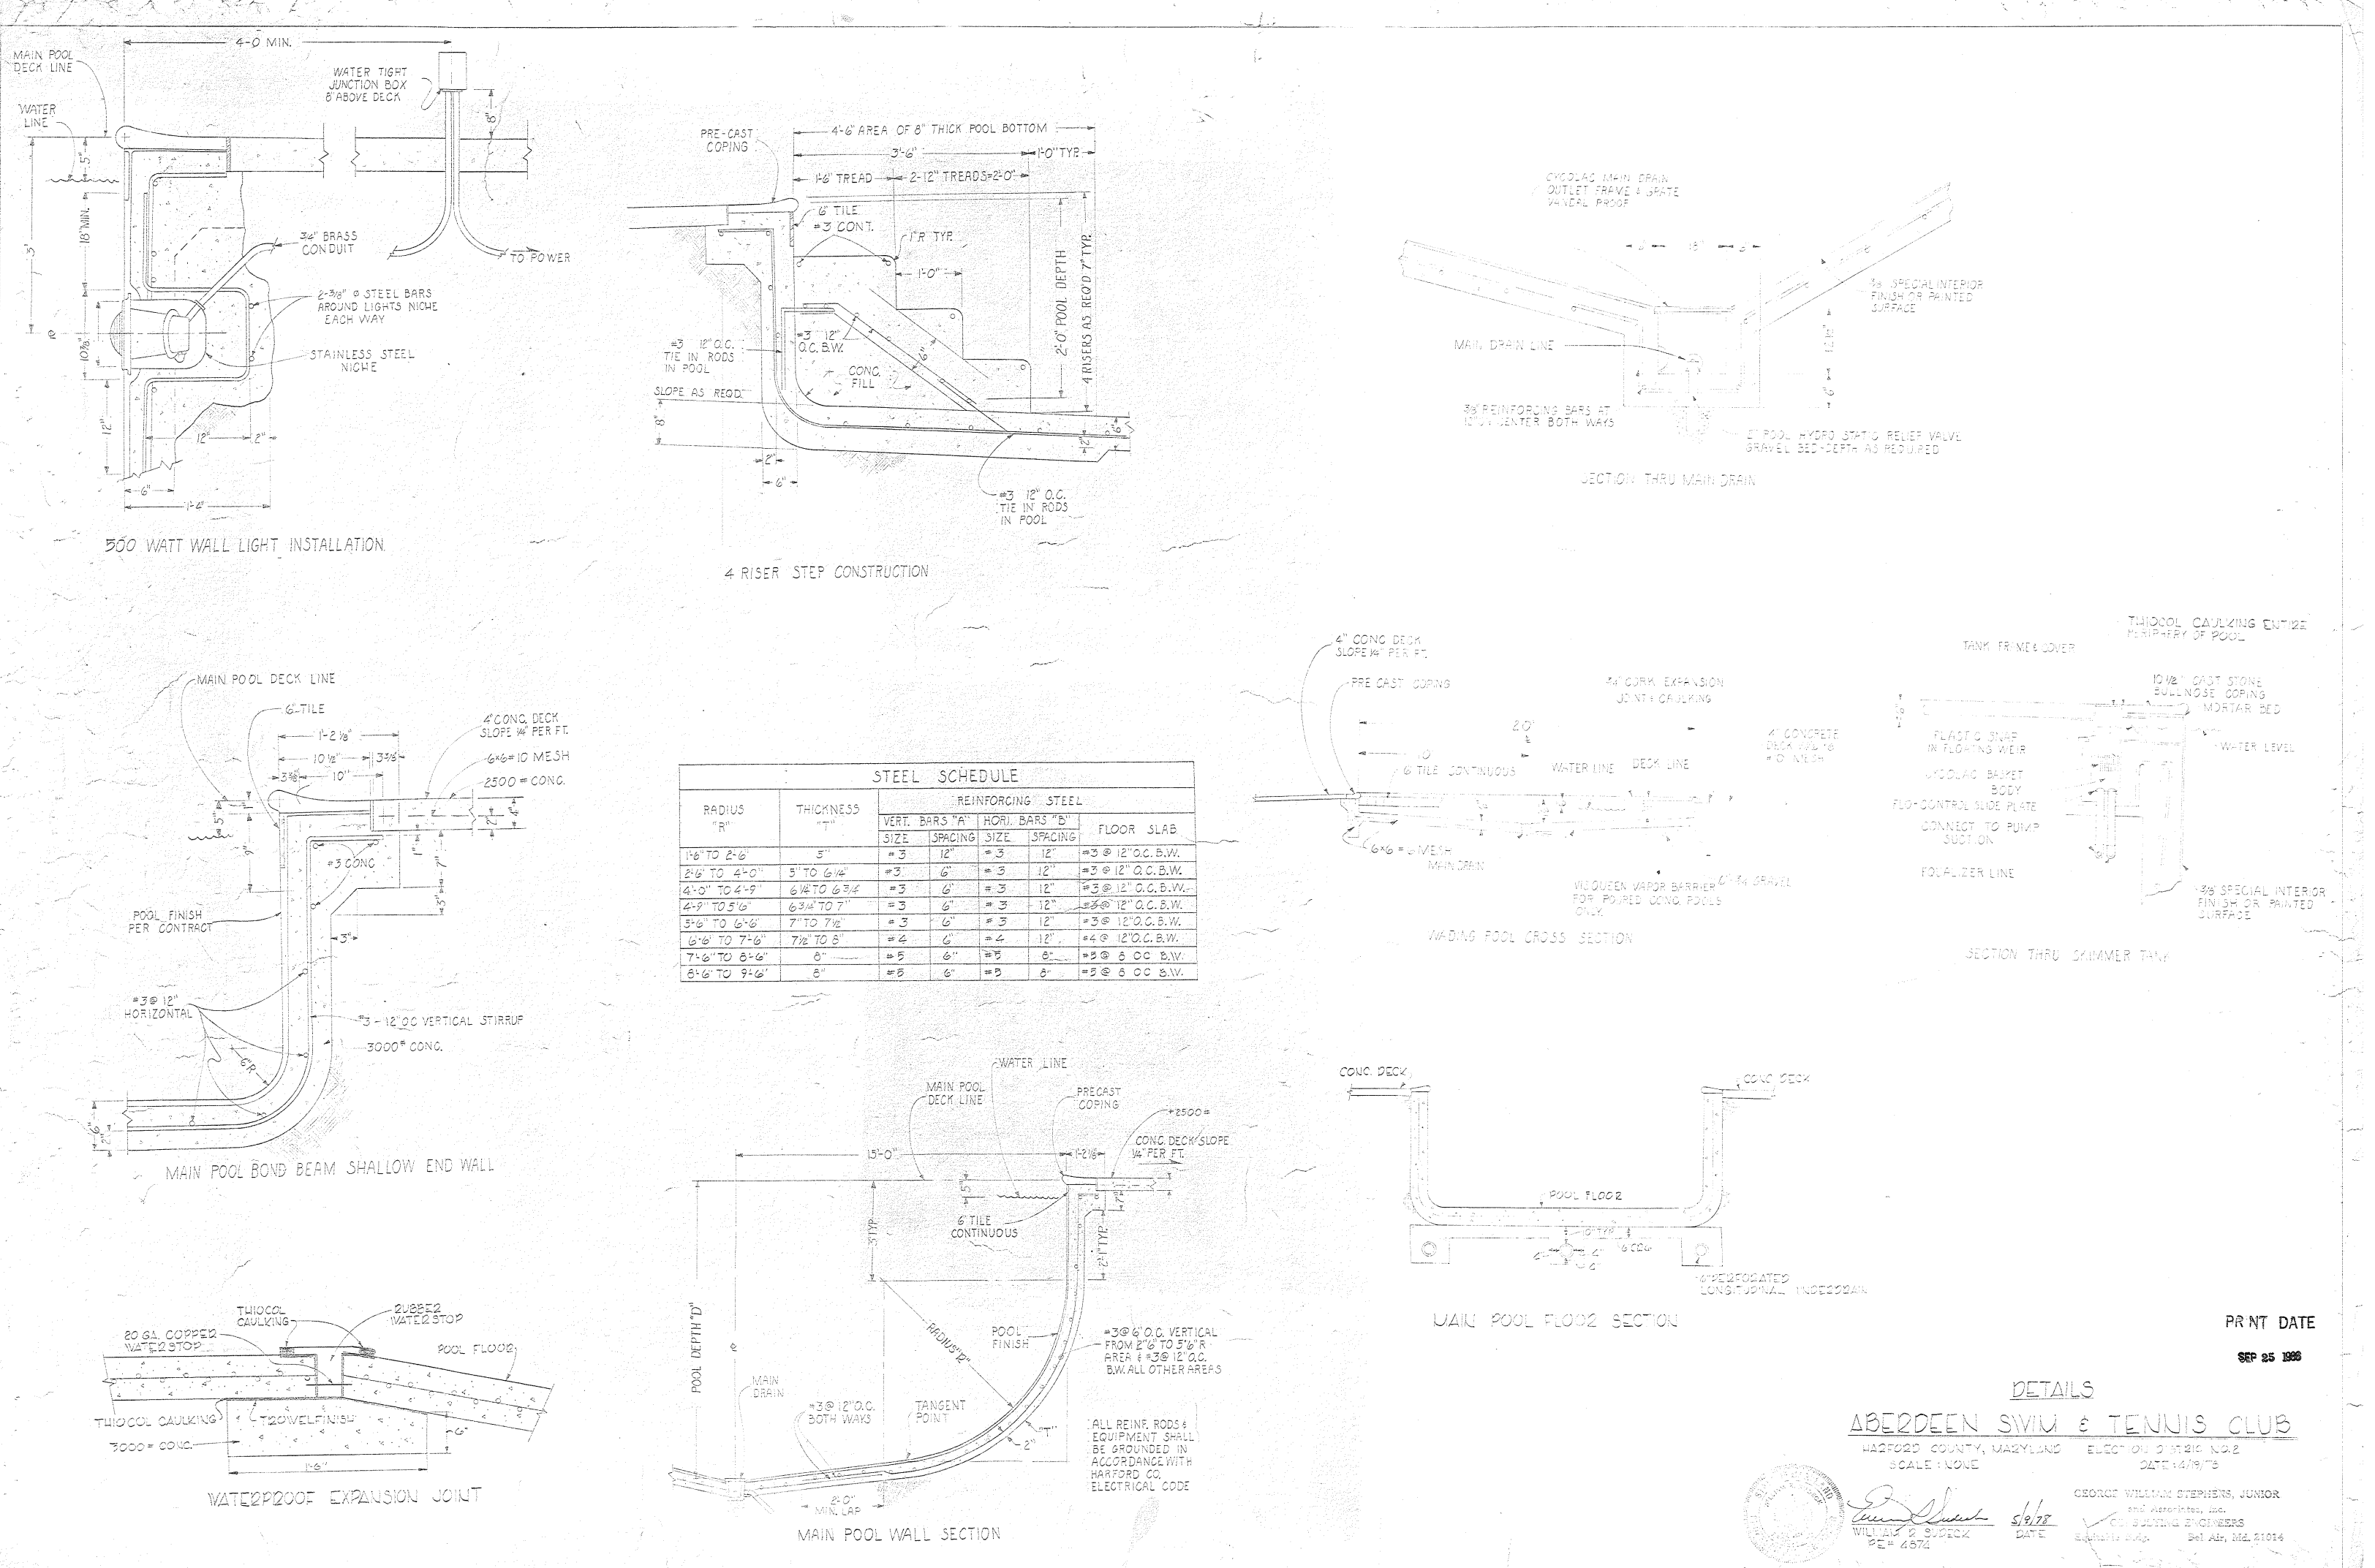


STEEL SCHEDULE

RADIUS	THICKNESS	VERT. BARS	HOR. BARS	FLOOR SLAB
4" TO 6"	1/2"	#3 @ 12"	#3 @ 12"	#3 @ 12" O.C. B.W.
6" TO 8"	5/8"	#3 @ 12"	#3 @ 12"	#3 @ 12" O.C. B.W.
8" TO 10"	3/4"	#3 @ 12"	#3 @ 12"	#3 @ 12" O.C. B.W.
10" TO 12"	7/8"	#4 @ 12"	#4 @ 12"	#4 @ 12" O.C. B.W.
12" TO 14"	1"	#4 @ 12"	#4 @ 12"	#4 @ 12" O.C. B.W.
14" TO 16"	1 1/4"	#5 @ 12"	#5 @ 12"	#5 @ 12" O.C. B.W.
16" TO 18"	1 1/2"	#5 @ 12"	#5 @ 12"	#5 @ 12" O.C. B.W.
18" TO 20"	1 3/4"	#5 @ 12"	#5 @ 12"	#5 @ 12" O.C. B.W.
20" TO 24"	2"	#6 @ 12"	#6 @ 12"	#6 @ 12" O.C. B.W.

ABERDEEN SWIM & TENNIS CLUB
HARFORD COUNTY, MARYLAND

SCALE 1/8" = 1'-0"
DATE: SEP 25 1988
DESIGNED BY: [Signature]
CHECKED BY: [Signature]

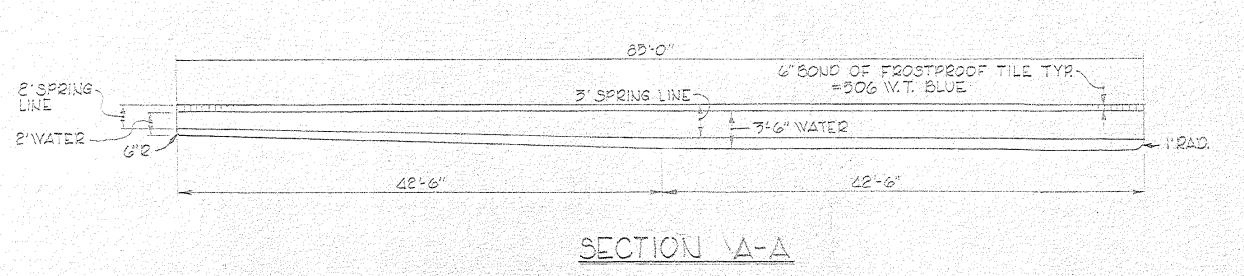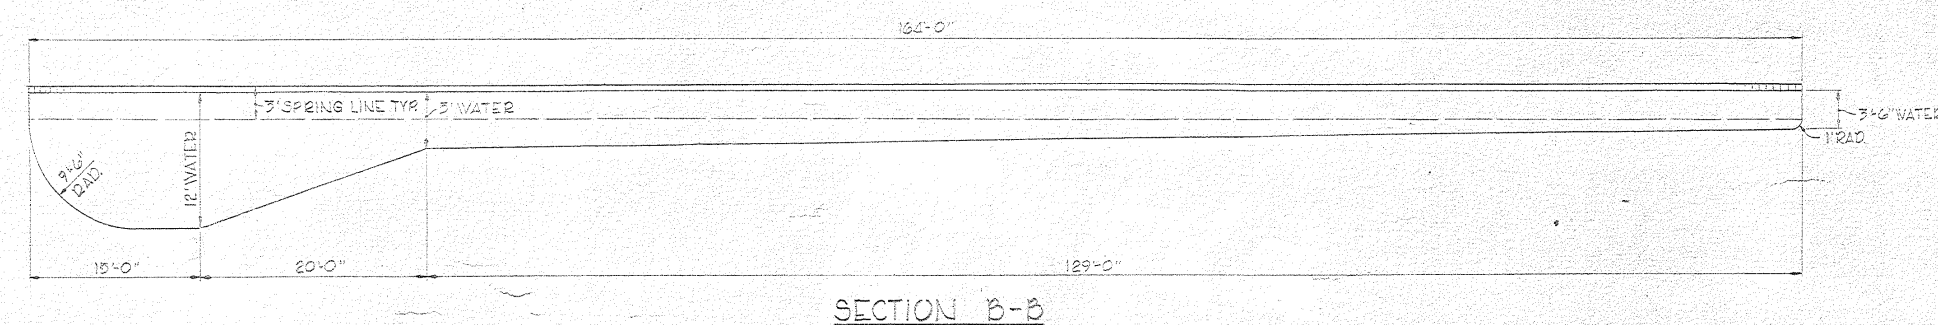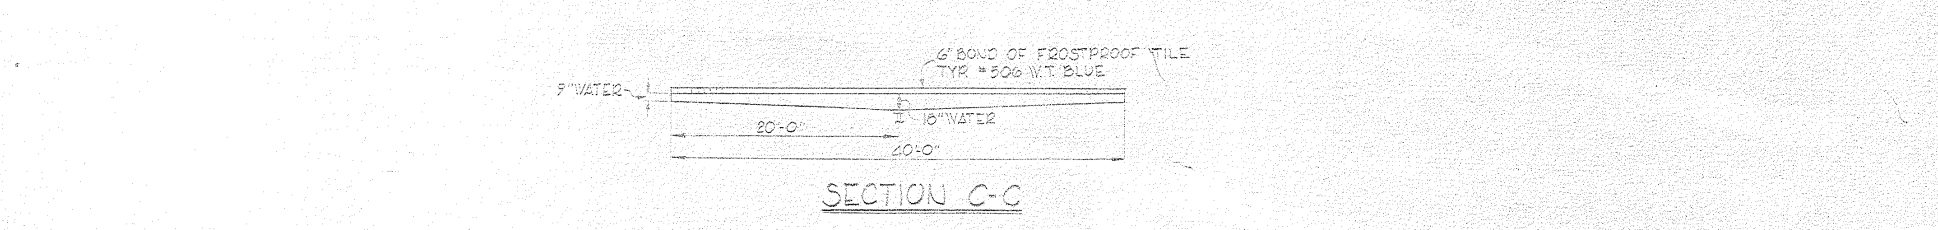

CROSS SECTIONS
ABERDEEN SWIM & TENNIS CLUB

HARFORD COUNTY, MARYLAND ELECTION DISTRICT NO. 2
SCALE 1/8" = 1'-0" DATE: SEP 25 1988
DESIGNED BY: [Signature]
CHECKED BY: [Signature]

PRINT DATE
SEP 25 1988

OWNER/DEVELOPER
City of Aberdeen
60 North Parke Street
Aberdeen, MD 21001

PROJECT NAME
Aberdeen Family Swim Center
615 Old Robin Hood Road
Aberdeen, MD 21001

NO.	REVISION	DATE
3	ADDENDUM #1	10/13/23
2	BID SET	9/22/23
1	PRICING	2/24/22

Reference Drawings

SHEET NUMBER
A0.3

PHASE

NOTE: THE DRAWINGS INCLUDED ON THIS SHEET ARE THE ONLY AVAILABLE DRAWINGS FROM AROUND THE TIME OF ORIGINAL CONSTRUCTION. THEY ARE NOT TO SCALE. THE ACCURACY OF THESE DRAWINGS IS SUBJECT TO FIELD VERIFICATION.

PLOT file created on: Wednesday, October 11, 2023